

**Notice of application for a Pavement Licence
Section 2 Business and Planning Bill 2020**

We do hereby give notice that on: **30/09/2021**

North Northamptonshire Council

Have received application for a pavement licence to be granted.
The particulars of the application are as follows:

Address of premises to which application relates:	6 West Street Oundle Peterborough Northamptonshire PE8 4EF
Known as:	Brewbabu
The application is for:	Outdoor seating to the front of the premises for sale and consumption of food and drink Monday to Saturday 8:00-18:00, Sunday 10:00-16:00


Representations can be made by email to the Central Licensing Administration Unit at: licensingunit.ENC@northnorthants.gov.uk
Representations must be made by the following date: 07/10/2021

The plan for the application is attached to this notice.


Further application details may be found on our public register at: https://www.northnorthants.gov.uk/licensing
Reference Number for this application: 21/01235/EHPAVE

Plan:

Existing - 1:50

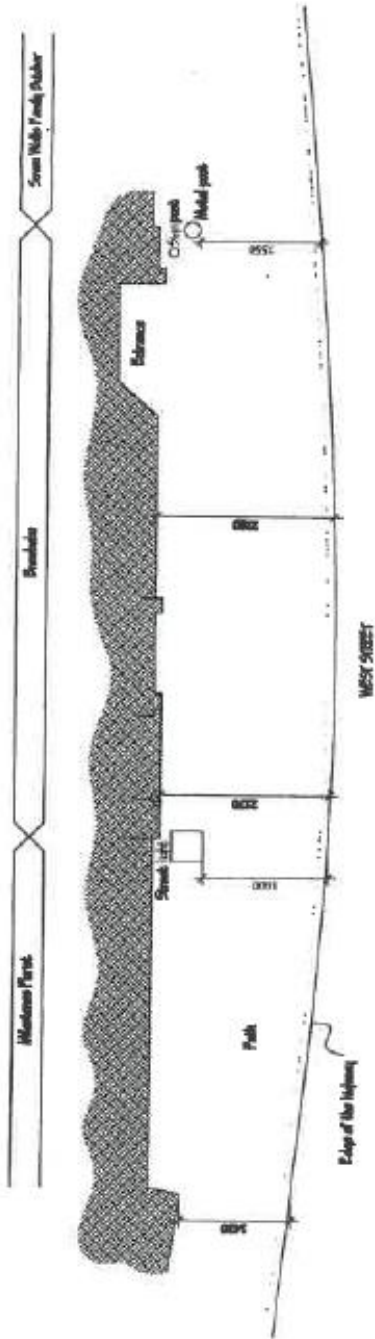

Proposed - 1:50

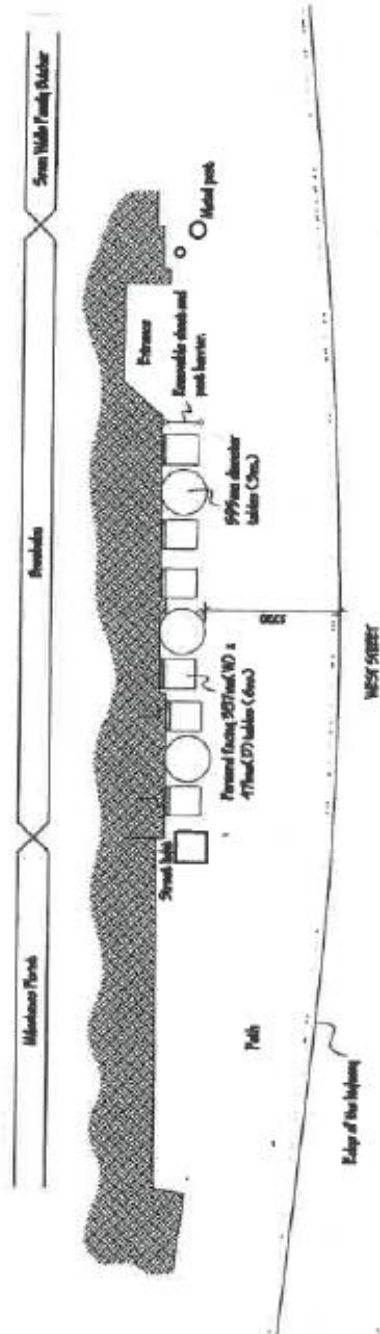

Architects 1111 11th Street, NW Washington, DC 20004 Phone: (202) 462-1111 Fax: (202) 462-1112 Website: www.1111.com	
Project Name Street Wide Family Shelter	Project No. SW-001
Client District of Columbia	Scale 1/8" = 1'-0"
Date 10/10/01	Sheet No. S-1
Notes 1. See site plan for proposed path layout.	