

**Notice of application for a Pavement Licence
Business and Planning Bill 2020**

We do hereby give notice that on: **6.4.2021**
North Northamptonshire Council – Corby area

Have received application for a pavement licence to be granted.
The particulars of the application are as follows:

Address of premises to which application relates:	66 Corporation Street Corby Northamptonshire NN17 1NH
Known as:	Paletto Lounge
The application is for:	Outdoor seating to the front of the entrance to the premises for the serving of food & drink. Sunday to Wednesday 8:00 – 23:30, Thursday to Saturday 8:00-00:30.

Representations can be made **by email** to the Central Licensing Administration Unit at:

licensingunit@east-northamptonshire.gov.uk

Representations must be made by the following date:


13.4.2021

The plan for the application is attached to this notice.

Further application details may be found on our public register at:

www.northantslicensing.gov.uk

Reference Number for this application: 21/00315/EHPAVE

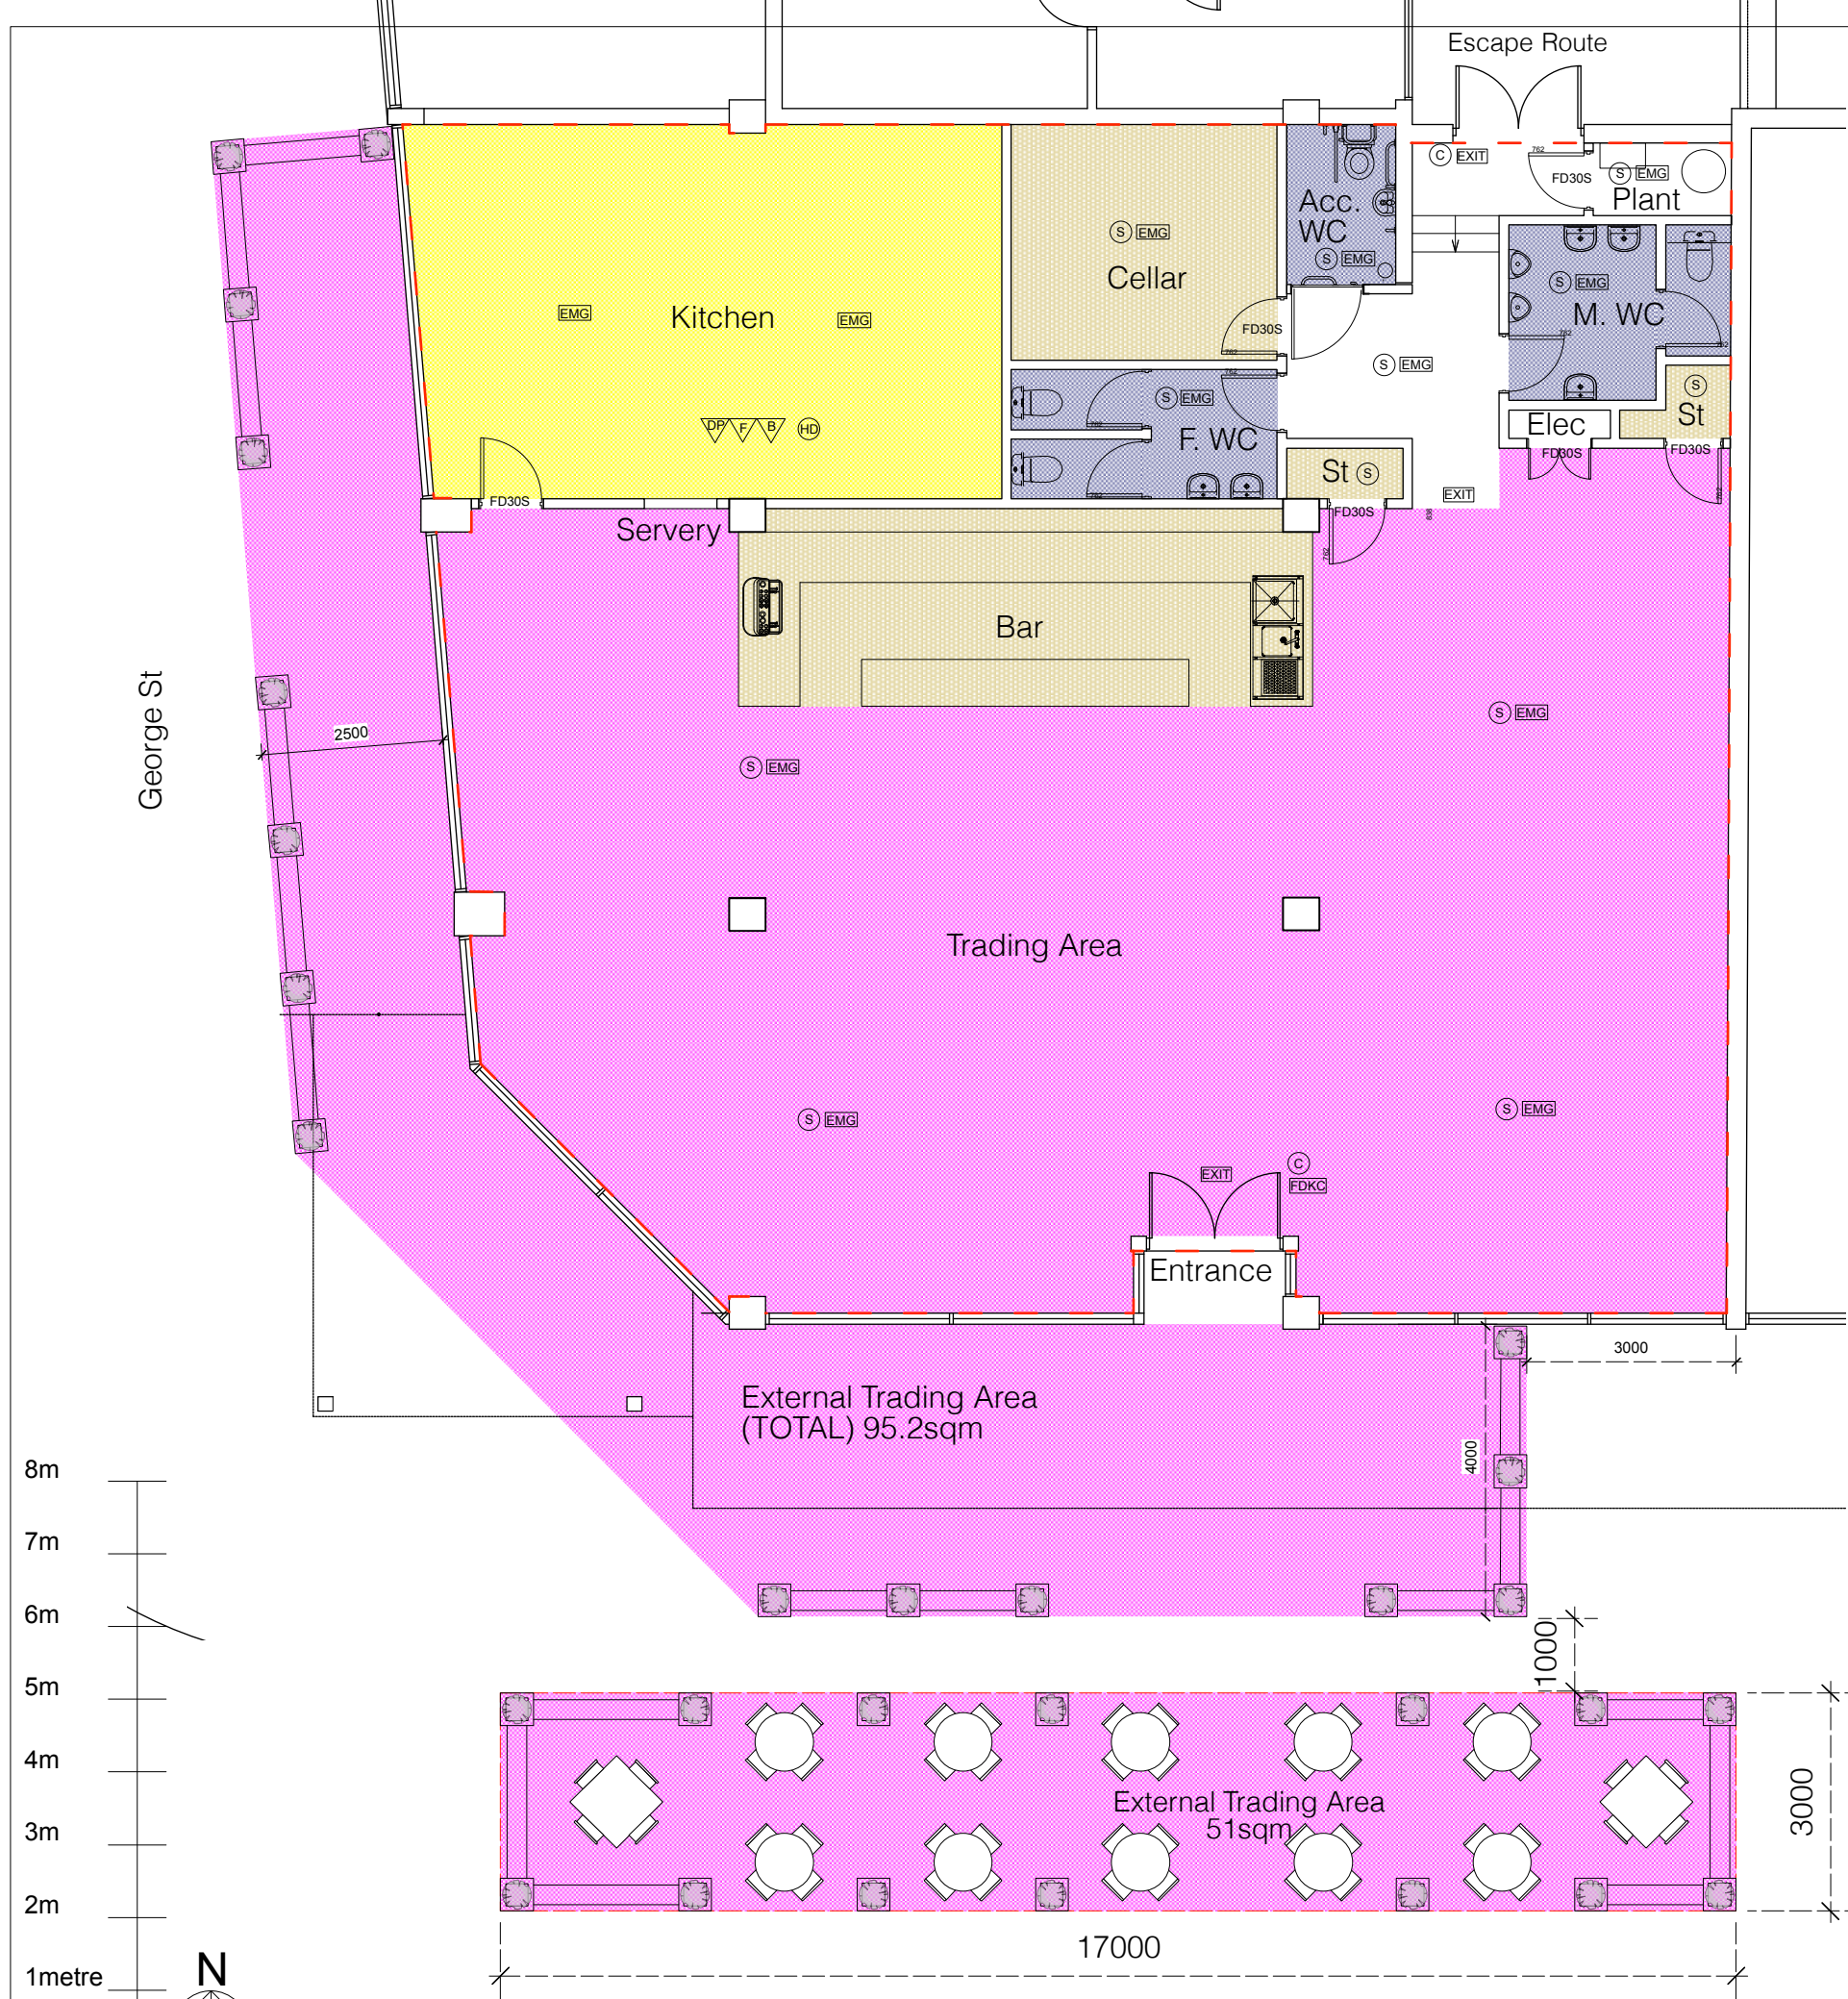

Floor Plan @ 1:100

LICENSING KEY:

EXIT Illuminated Fire Exit sign	FACP Fire Alarm Control Panel
(C) Break glass call point for fire alarm in accordance with BS5839	(SD) Smoke detector
FD30 Fire door to provide min. 30 minutes fire protection	(S) Smoke detector/alarm
FD30S Fire door to provide min. 30 minutes fire protection and where restricted smoke leakage at ambient temperatures is needed.	(HD) Heat detector
Area for consumption of intoxicating liquor	Alarm sounder
Area for storage of liquor/bar counter	EMG Emergency lighting in accordance with BS5266
Toilet accommodation	(B) Fire blanket 1m x 1m unless otherwise stated
Kitchen & staff areas	(F) 6 litre fire foam extinguisher
Total extent of licensed premises	(DP) 10kg dry powder fire extinguisher

Rev	Date	Initials	Details
D	30.03.21	DR	Tables and chairs added
C	24.03.21	DR	External trading area added
B	23.03.21	DR	External trading area adjusted
A	06.04.16	HM	External trading area adjusted

Purpose of Issue
LICENSING APPLICATION

RICHARD PEDLAR ARCHITECTS
 ARCHITECTURE • CONSERVATION • URBAN DESIGN

RPCA 4 Grove Road Redland
 Bristol BS6 6UJ • 0117 974 2612
 www.rpca.co.uk • info@rpca.co.uk

Project **PALETTO LOUNGE**
 66 Corporation Street, Corby

Client **Loungers UK Limited**

Title **Licensing Plan**

Drawing No. **LNG3361.03D**

Scale **1:100 @ A3** Date **Feb 2016**

Responsibility is not accepted for errors made by others in scaling from this drawing. All construction information to be taken from figured dimensions only.